

Chartered Architectural
Technologist


Notes
Do not scale off this drawing. If in doubt, ask.
1 All dimensions and levels to be checked on site by the contractor before commencement of work and discrepancies reported to R A Design.
2 No responsibility can be accepted for errors arising on site due to unauthorised variations from the drawings.
3 This drawing is the copyright of R.A. Design Ltd and may not be reproduced without
4 licence.

FEASIBILITY

The
Proposals for
The Bickford Smith Institute
Porthleven

Scale & paper size
1:50 @ A2
Date
Jan 17

Client
Porthleven Town Council

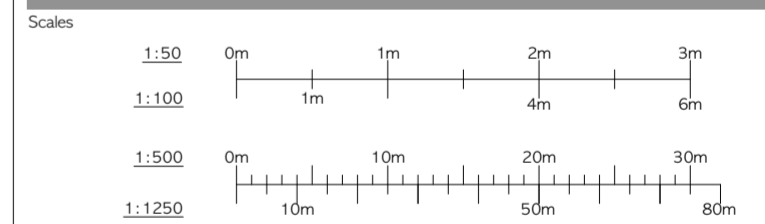


Revisions table with columns for Revisions and Date.

Proposed Ground Floor Plan

BS/02

Proposed Ground Floor Plan
1:50

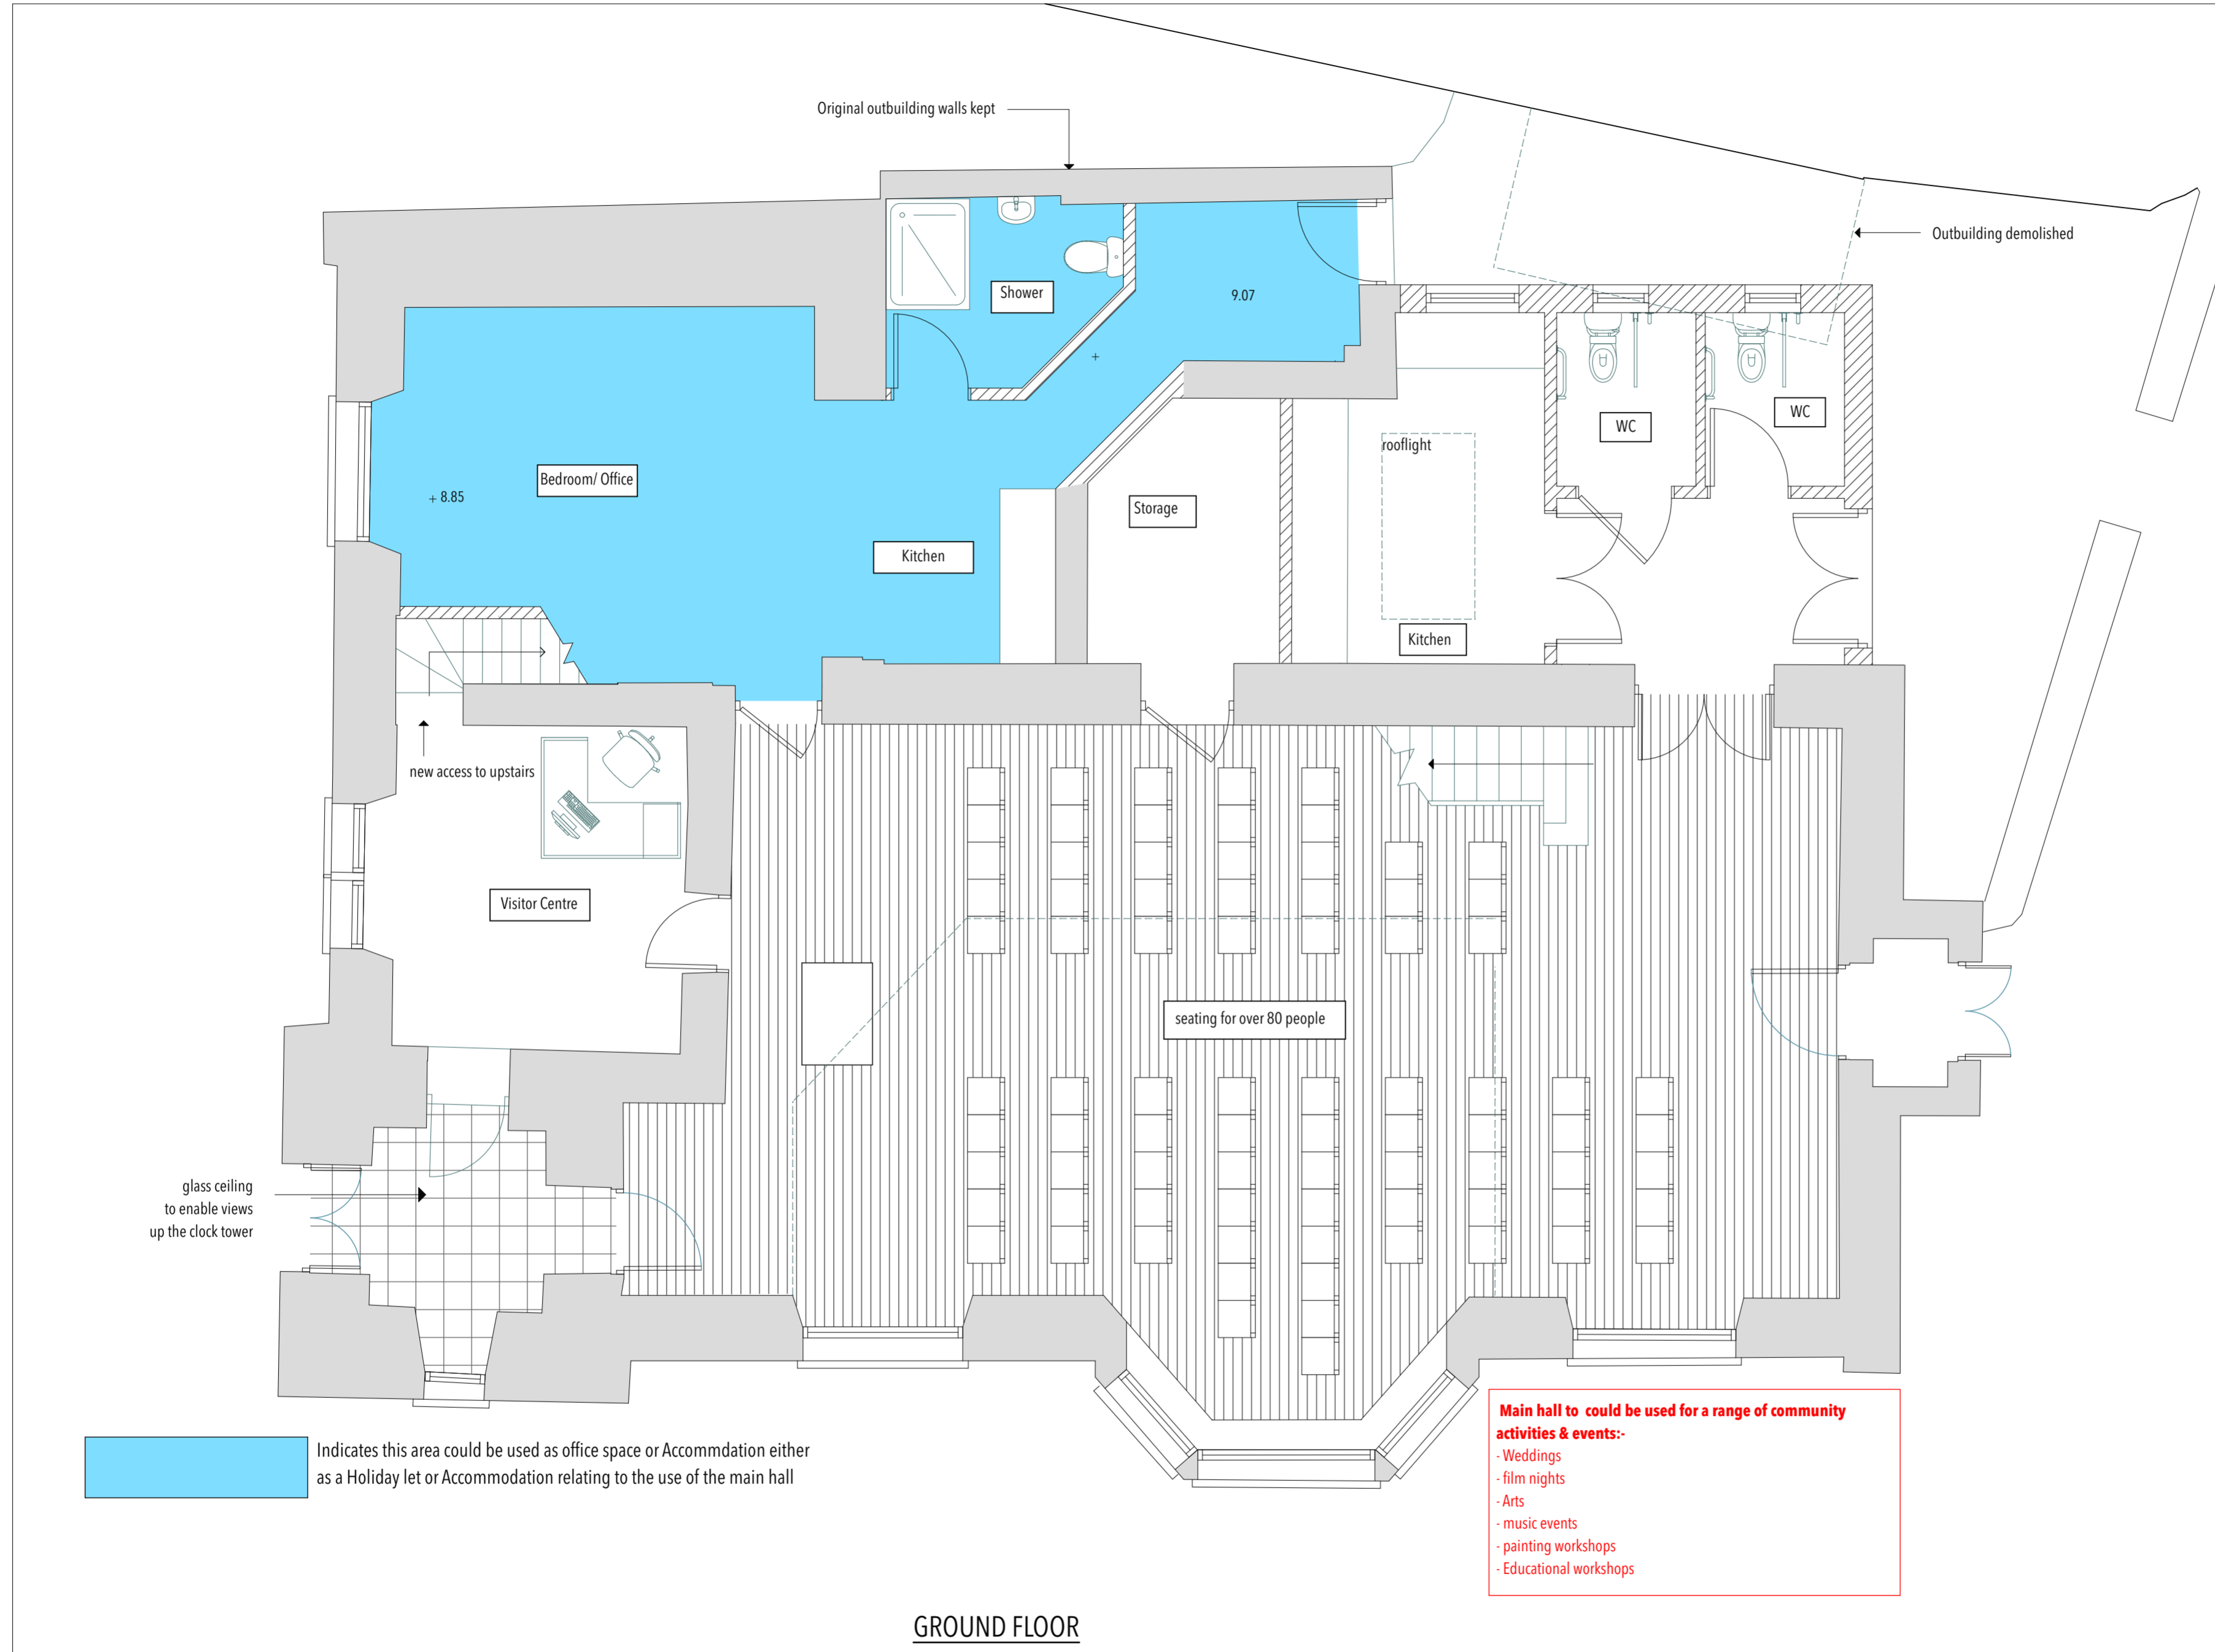

GROUND FLOOR

Indicates this area could be used as office space or Accommodation either as a Holiday let or Accommodation relating to the use of the main hall

Main hall to could be used for a range of community activities & events:-
- Weddings
- film nights
- Arts
- music events
- painting workshops
- Educational workshops